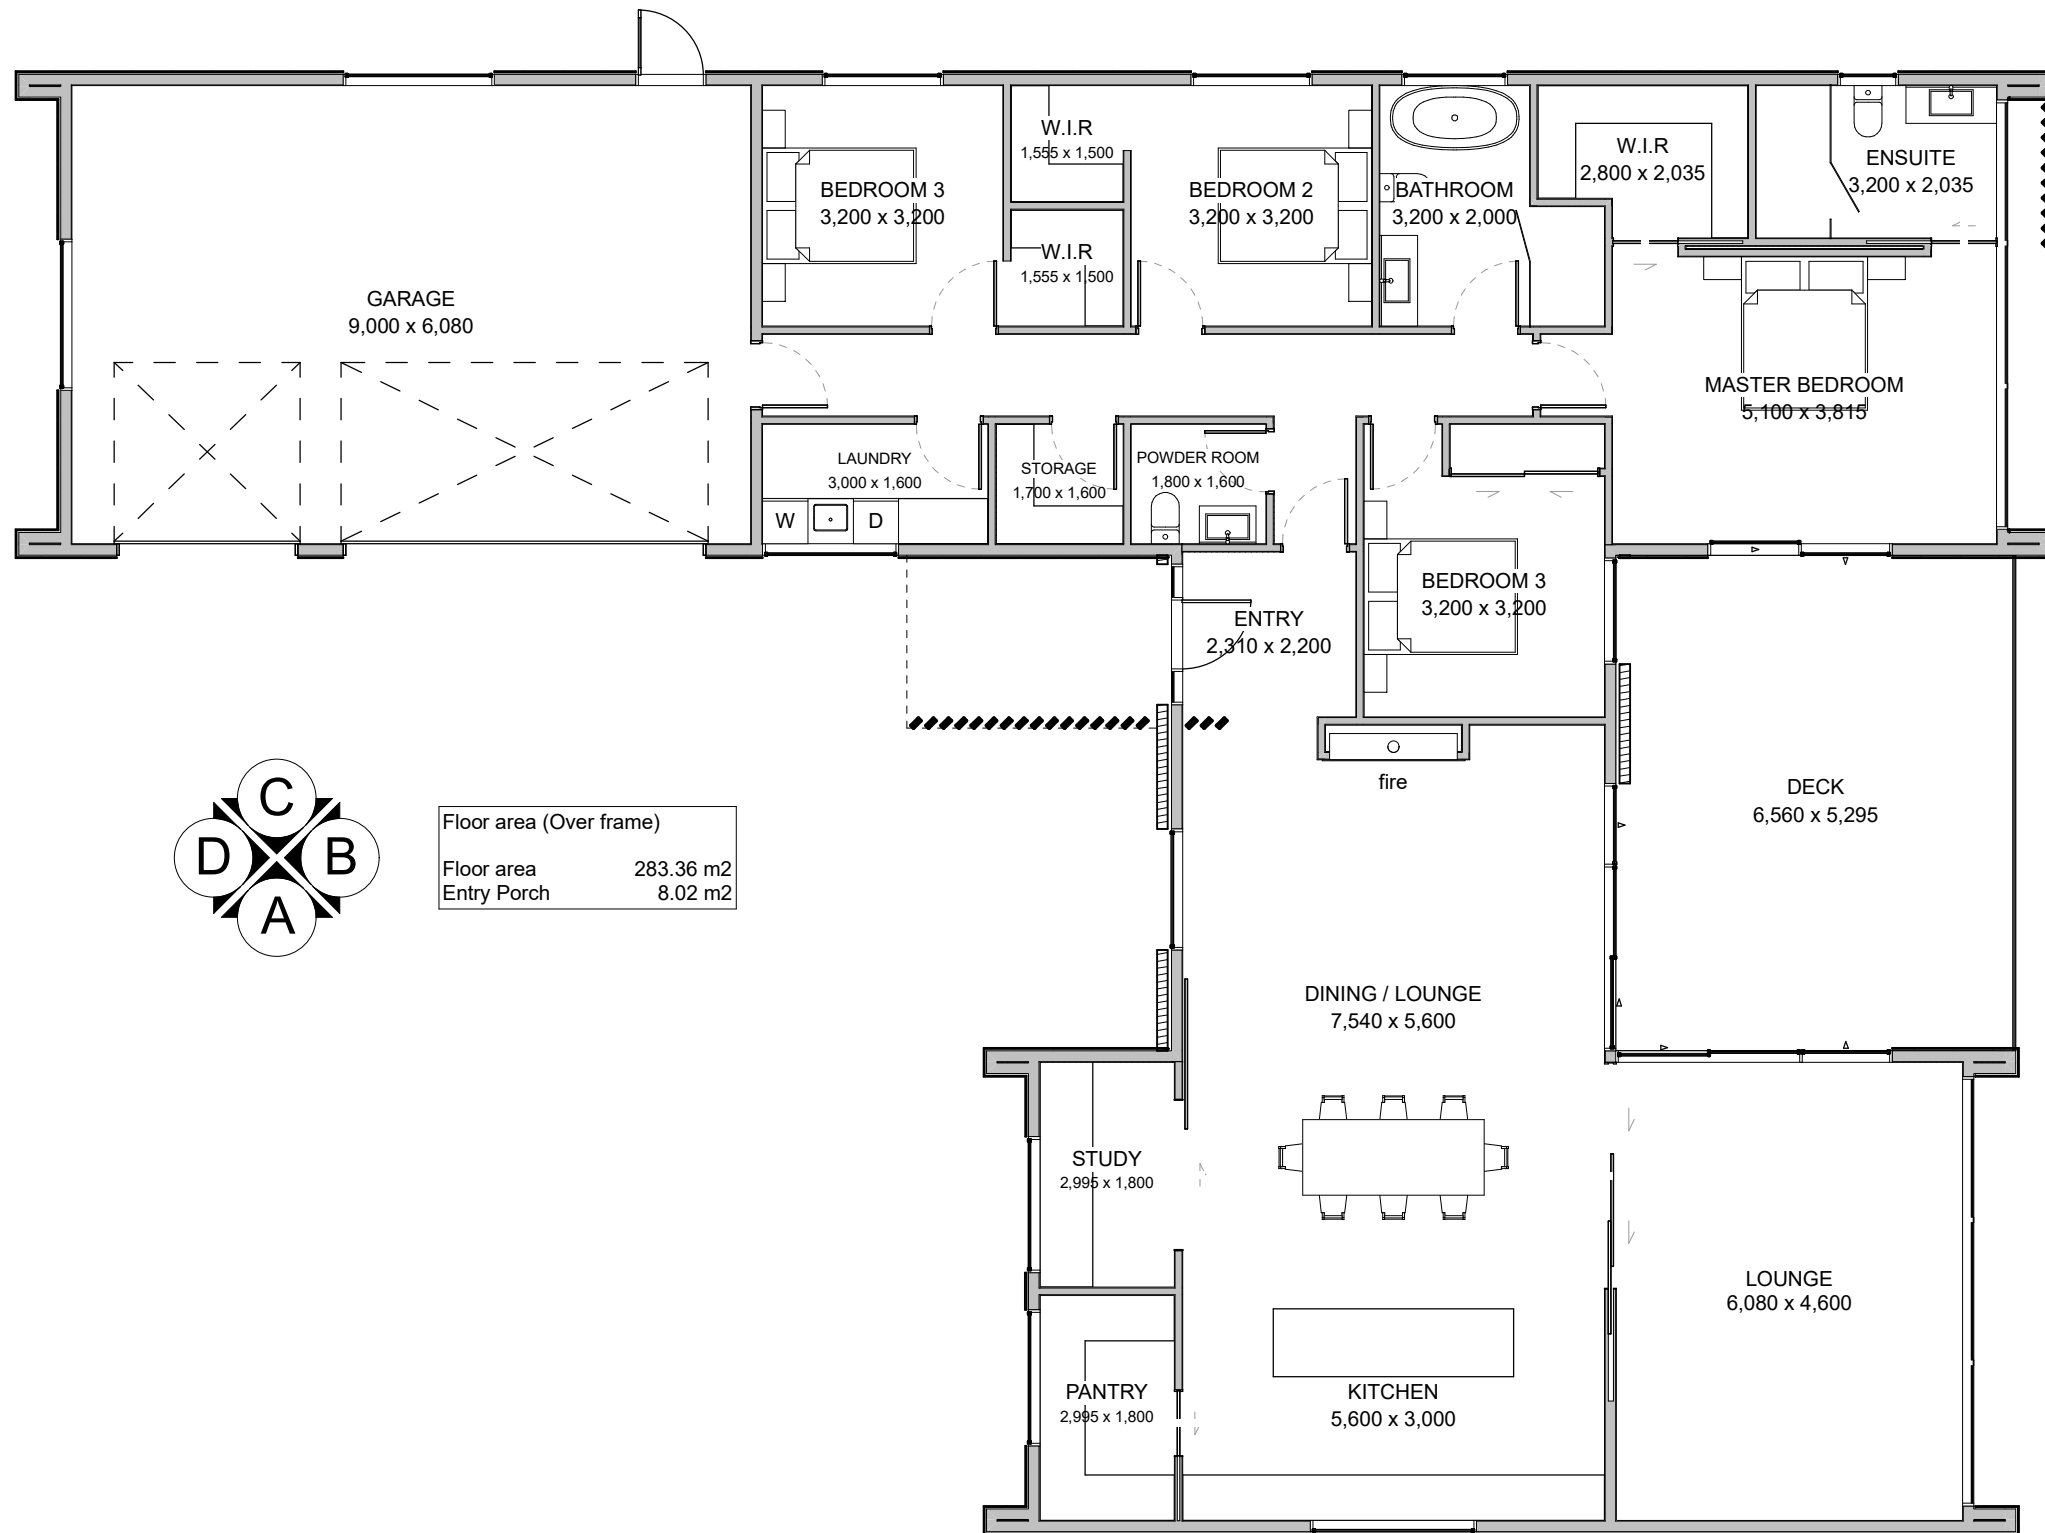


RJS Concept 1

Floor Plan 1:100

Sheet Size: A3

Issue : A Concept

Date : 07 05 24

Ref : DDD