


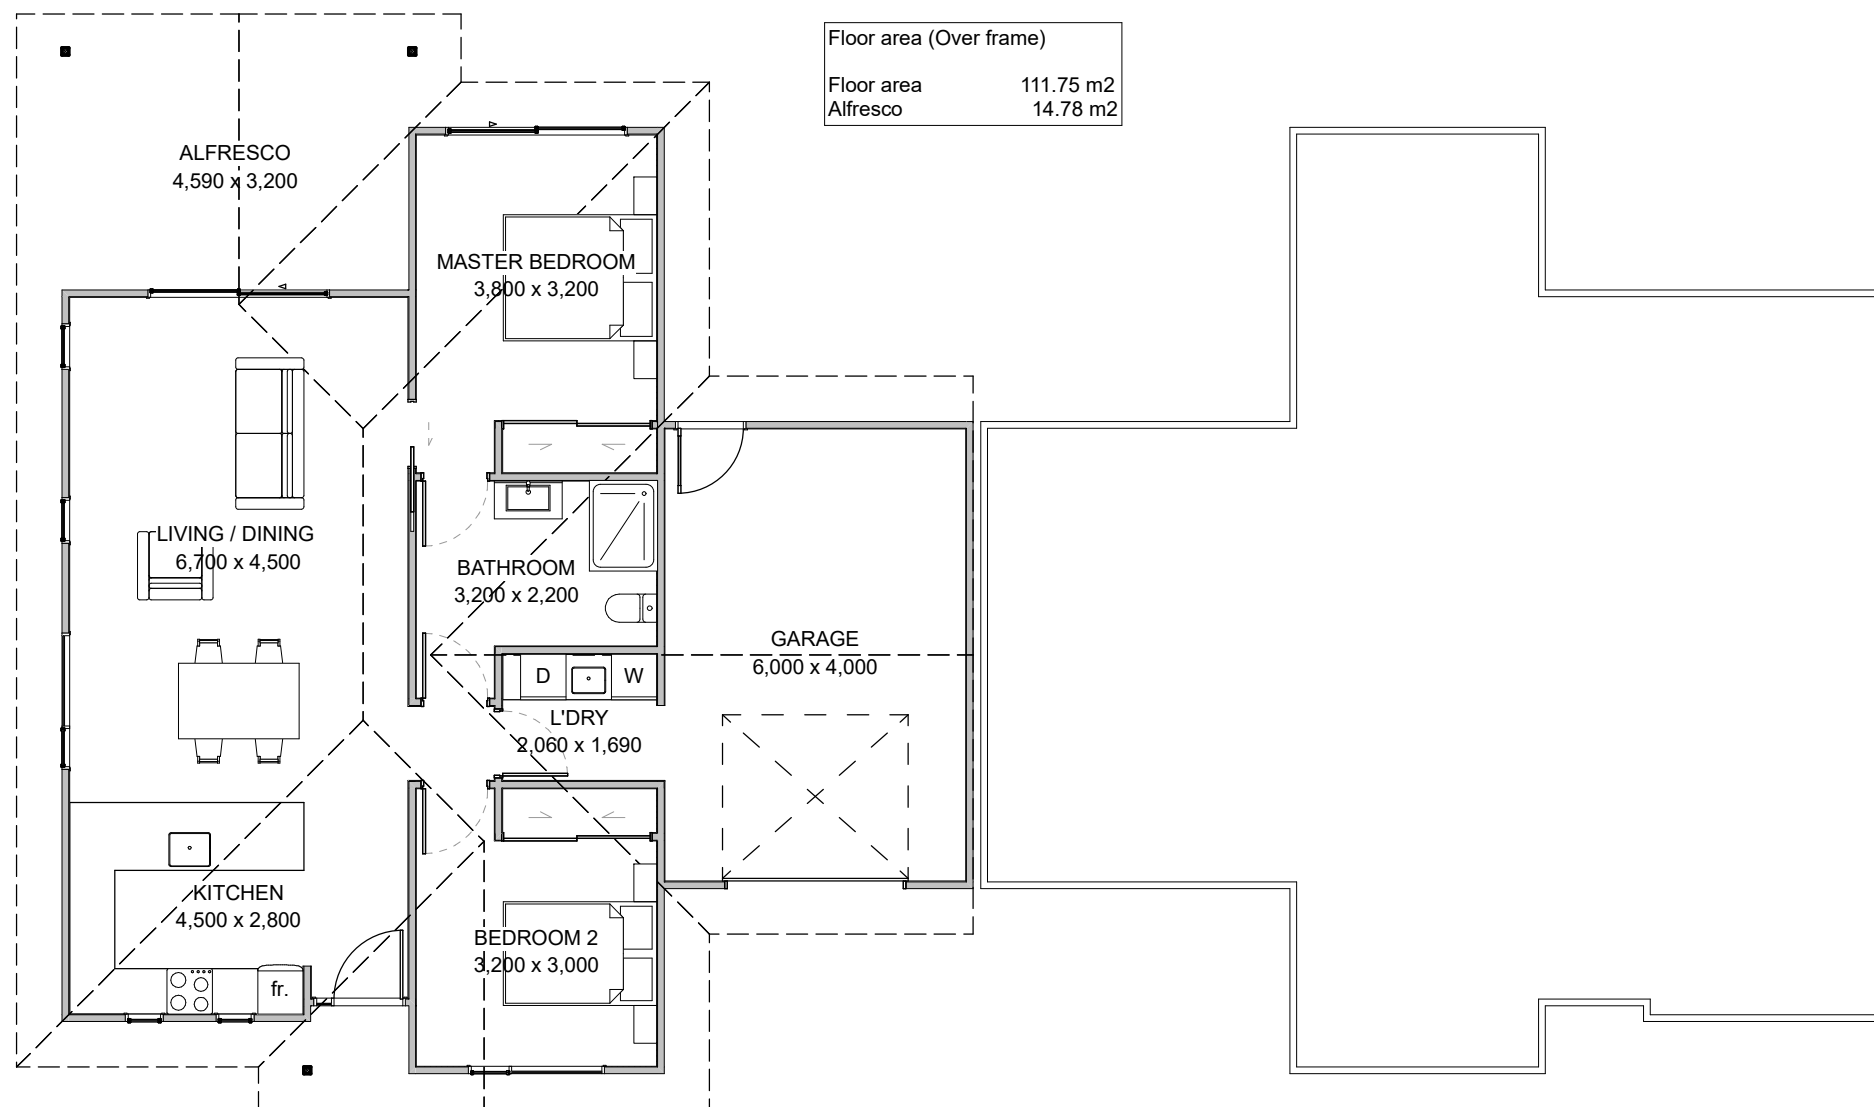

RJS Concept 3

Floor Plan 1:100

Sheet Size: A3

Issue : A Concept 3

Date : 10 05 24

Ref : DDD